




FRONT VIEW

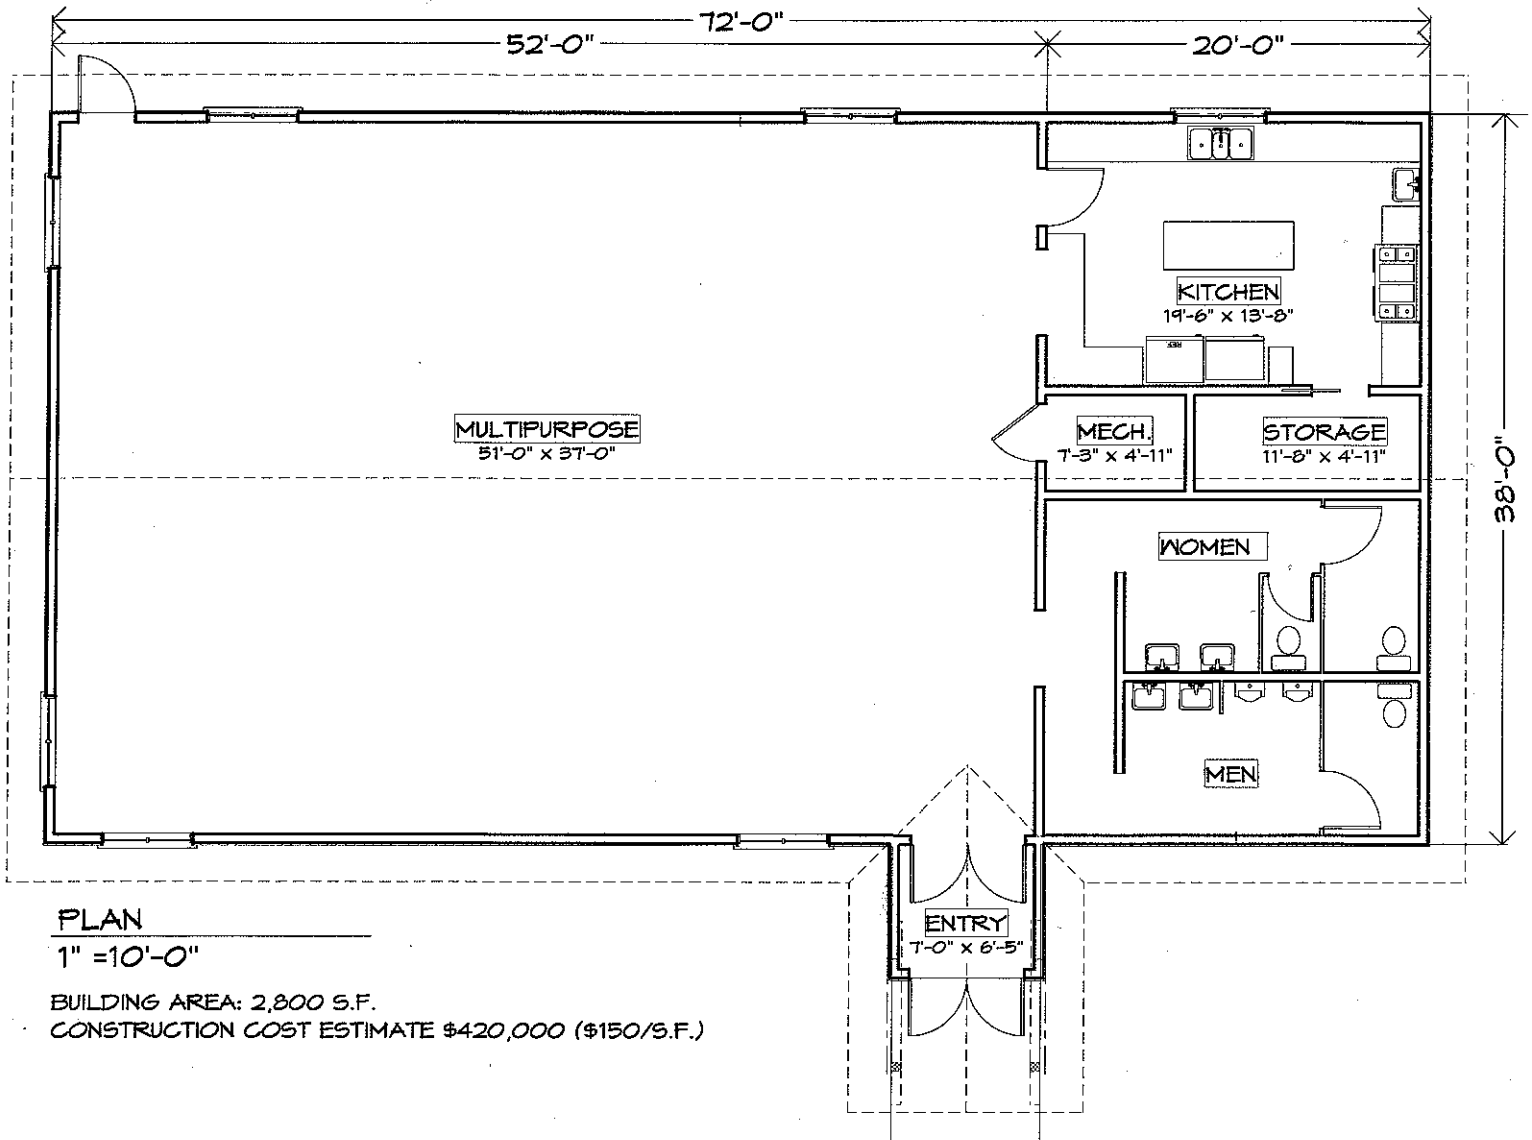

PLAN

1" = 10'-0"

BUILDING AREA: 2,800 S.F.

CONSTRUCTION COST ESTIMATE \$420,000 (\$150/S.F.)

KABATOGAMA COMMUNITY CENTER
 GAMMA ROAD
 KABATOGAMA, MINNESOTA

NEW PLAN



JAMES A. CONGILL

P.O. BOX 311 INTERNATIONAL FALLS, MN 218.283.2300 PHONE & FAX

I HEREBY CERTIFY THAT THIS PLAN, SPECIFICATION OR REPORT WAS PREPARED BY ME OR UNDER MY DIRECT SUPERVISION AND THAT I AM A DULY REGISTERED ARCHITECT UNDER THE LAWS OF THE STATE OF MINNESOTA.

DATE _____ REG. NO. 9845

ARCHITECT

SHEET
 OF 1 ONE
 07.26.10
 DATE